

Craft Beer & Food Truck Supply Trade Show

November 5-6, 2020

Cobb Galleria Centre - Hall D - Level 2


Atlanta, GA



Show Information	
Show Name	Craft Beer & Food Truck Supply Trade Show
Show Dates	November 5-6, 2020
Move-In	November 3, 2020
Job #	G146741120
AE	Kevin Bird

Inventory as of 08/23/2019

Dimension	Size	Qty	SqFt
10'x10'	100	130	13,000
10'x20'	200	2	400
10'x30'	300	1	300
10'x40'	400	1	400
20'x20'	400	2	800
20'x30'	600	6	3,600
20'x40'	800	1	800
Totals:		143	19,300

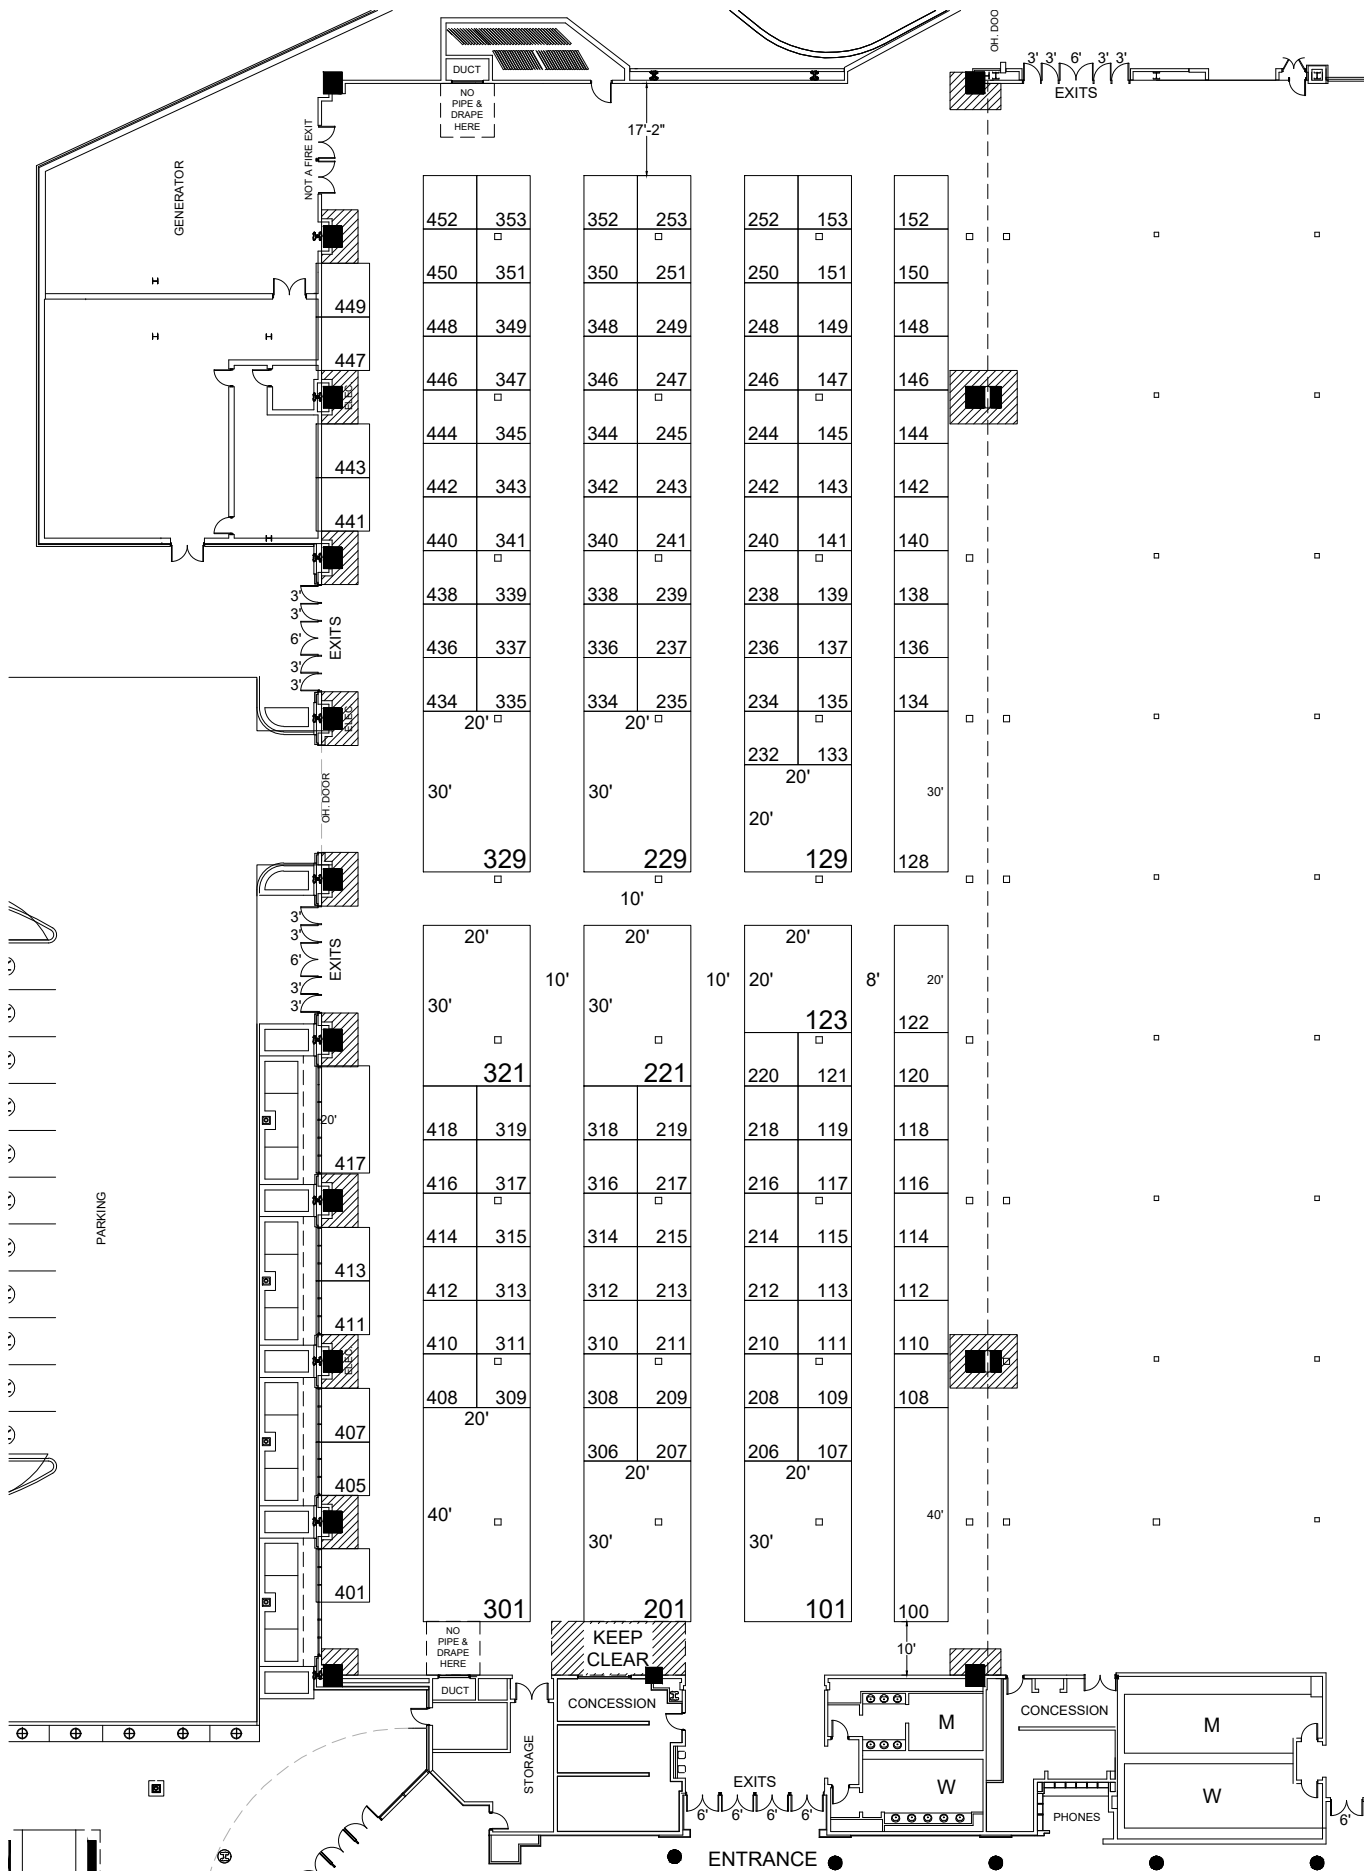

Floor Plan Legend	
FE	Fire Extinguisher
FS	Fire Strobe
FHC	Fire Hose Cabinet

Venue Info	
Building Name	Cobb Galleria Centre
Hall	Hall D
Floor	Level 2
Address	2 Galleria Pkwy SE Atlanta, GA 30339

Drawing Information	
File Path	C:\01_Floor Plans\01_SBS SHOW FLOORPLANS\2020\11_November\Craft Beer & Food Truck Supply Trade Show_G146741120.dwg
File Name	Craft Beer & Food Truck Supply Trade Show_G146741120.dwg
Drawn By	RP
Last Saved	8/23/2019 8:03 AM
Saved By	Rperry
Tab	Floorplan
Paper Size	ANSI B (17.00 x 11.00 Inches)
Scale	NTS

Shepard Exposition Services has made every effort to ensure the accuracy of all information contained on this floor plan. However, no warranties, either expressed or implied, are made with respect to this floor plan. Verifying the locations of building columns, utilities, or other architectural components of the facility is the sole responsibility of the exhibitor/show management.

SUBJECT TO FIRE MARSHAL APPROVAL

1531 Carroll Drive NW
Atlanta, GA 30318
(v) 404-720-8600
(f) 404-720-8750